


Calvin Campus Pedestrian Connections – Lake Drive

Andrea Everhart & Anne Fennema

Proposed Section View: Lake Drive

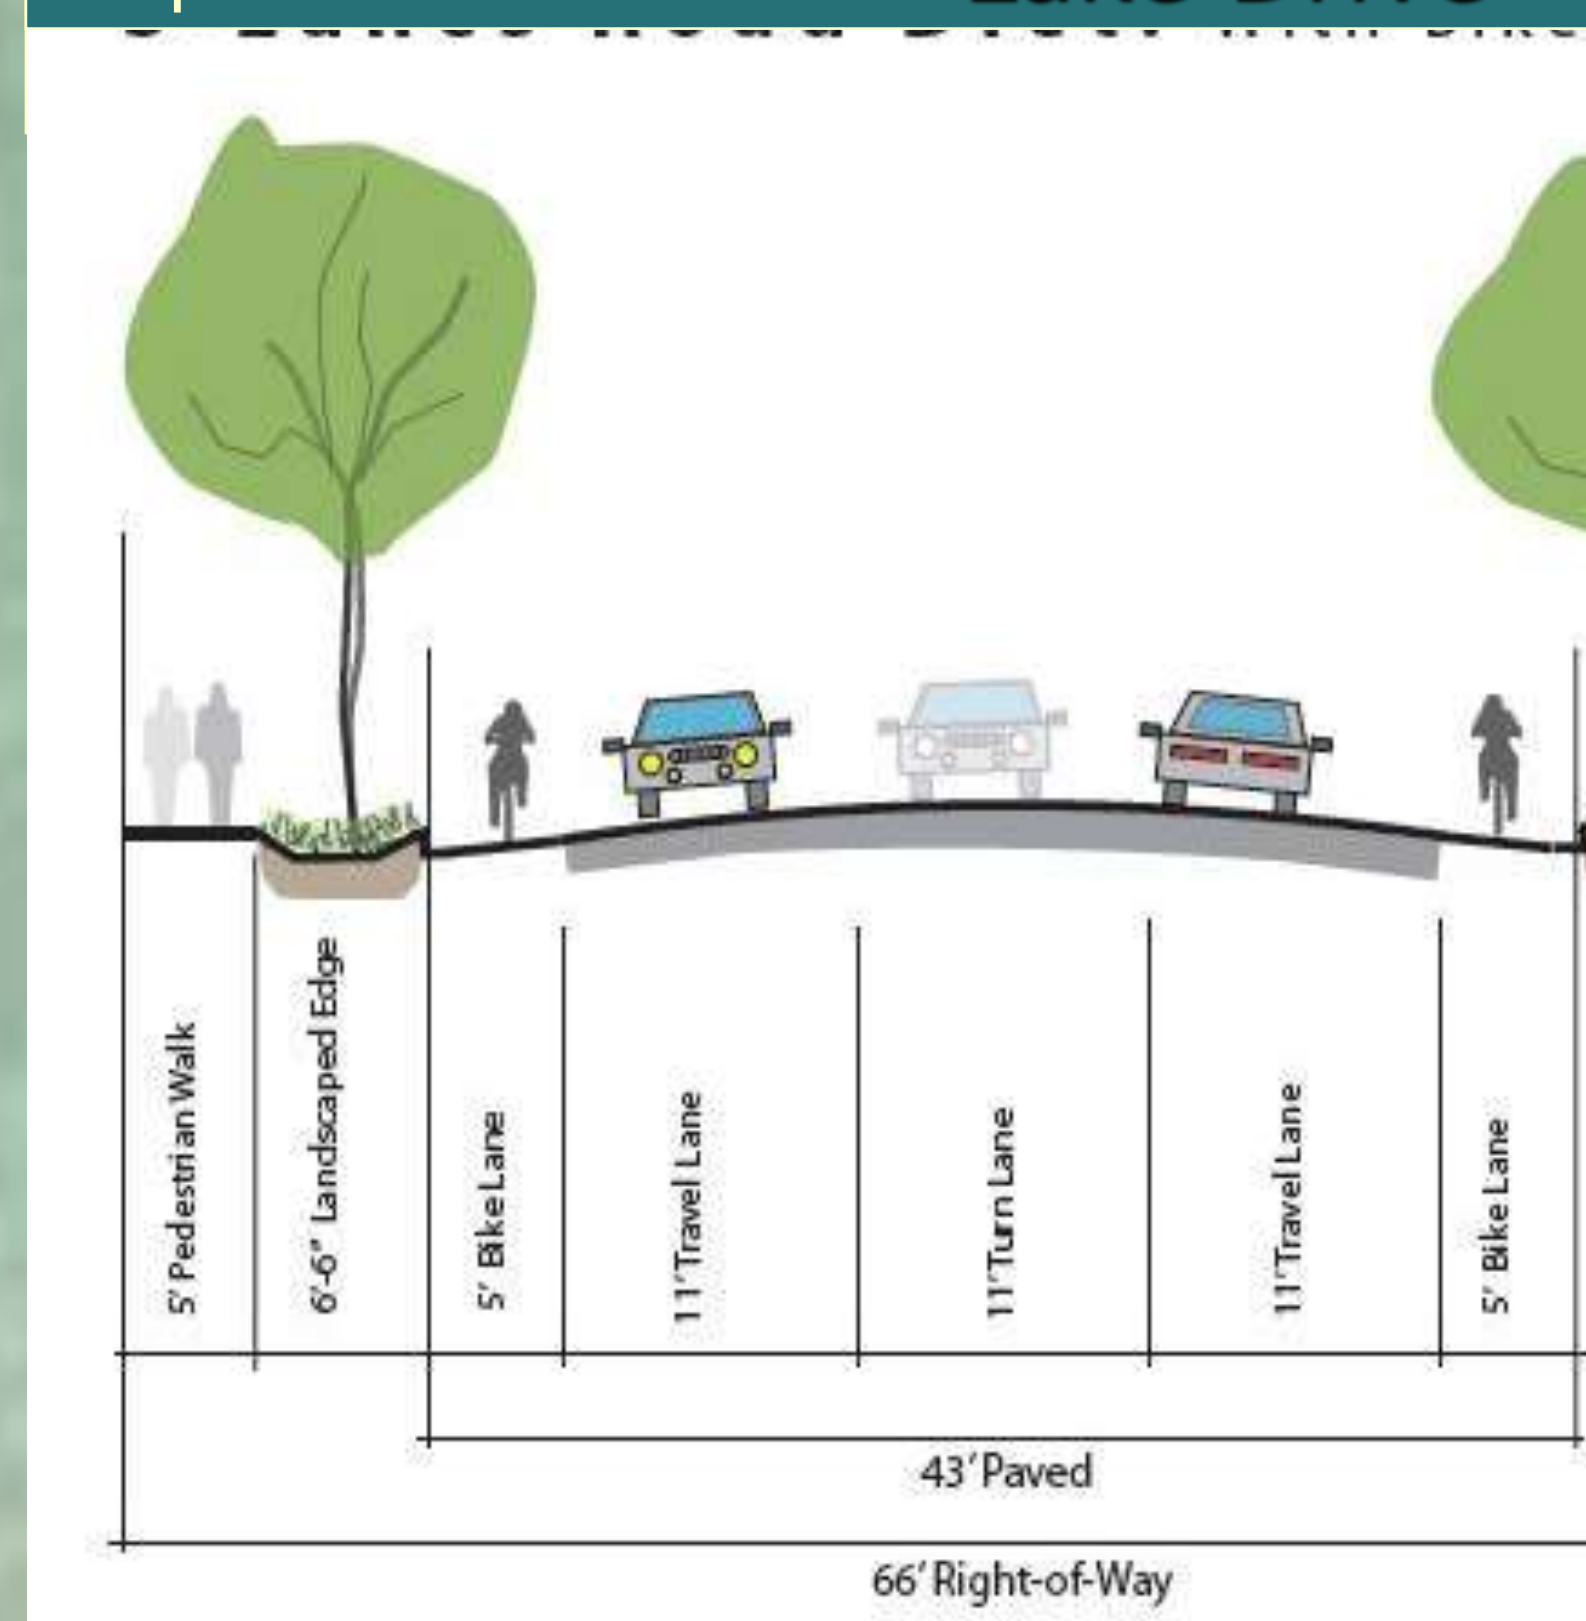

Project Proposal

Phase 1: connect campus loop path to Lake Drive (already included in Athletic Complex Plans)

Phase 2: continue path down south side of Lake Drive to connect with existing sidewalk to the west

Phase 3: continue path East to the Beltline

Include native plant landscaping and rain gardens to beautify curb increased runoff otherwise created.



Why This Project?

- Safety of pedestrians and bikers
- Provides a physical connection between the community and the campus
- Encourages sustainable means of transportation
- Provides route for disabled persons
- Increased non-vehicular traffic presents public transportation possibilities in future

Action Steps

- Work with Mr. Beezhold to formulate preliminary plans and estimate costs
- Contact potential donors
- Propose plan and budget to Calvin Cabinet, either through Mr. Beezhold of the Physical Plant or Provost Beversluis of the Faculty
- Finalize plans and budget according to Calvin's specification and East Grand Rapid's city code (see graphic in upper left) and begin construction